

Well Construction Details

Top of PVC Casing
Elev. **573.18 ft.**


GROUND SURFACE

1.75" DIA.
BOREHOLE: 0 to
89 ft.

BENTONITE-
CEMENT SEAL: 0
to 77 ft.

3/4" DIA.
STAINLESS
STEEL CASING

Depth (ft.)
Sample

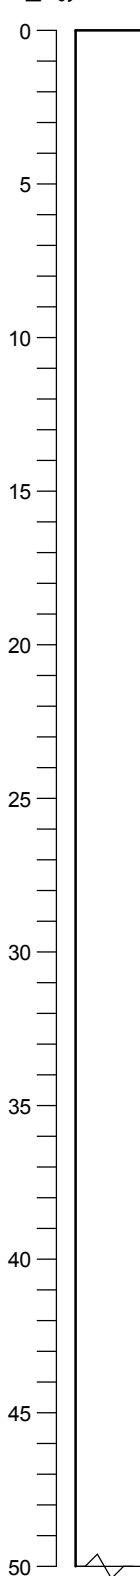

Date 9/8/04
Driller CPT
Drilling Method CPT
Sampler NA
Hammer Weight NA Drop NA
Logged by Datum
Surface Elevation 573.22 Hole Dia. 1.75 in.
Northing 506279.559 Easting 1237849.261

Boring advanced using CPT rig. No lithologic descriptions generated.

BORING_WELL2_CASMALIA.RIFS.GPJ GEOL.GDT 12/13/10

Well Construction Details and Log of Boring RIPZ-12

Final Remedial Investigation Report
Casmalia Resources Superfund Site
Casmalia, California

PLATE

E9-23

DRAWN
CN

JOB NUMBER
4088097619

CHECKED
WJF


CHCK'D DATE
1/11

APPROVED
WBC

APPRV'D DATE
1/11

Well Construction Details

Date 9/8/04
 Driller CPT
 Drilling Method CPT
 Sampler NA
 Hammer Weight NA Drop NA
 Logged by _____ Datum _____
 Surface Elevation 573.22 Hole Dia. 1.75 in.
 Northing 506279.559 Easting 1237849.261

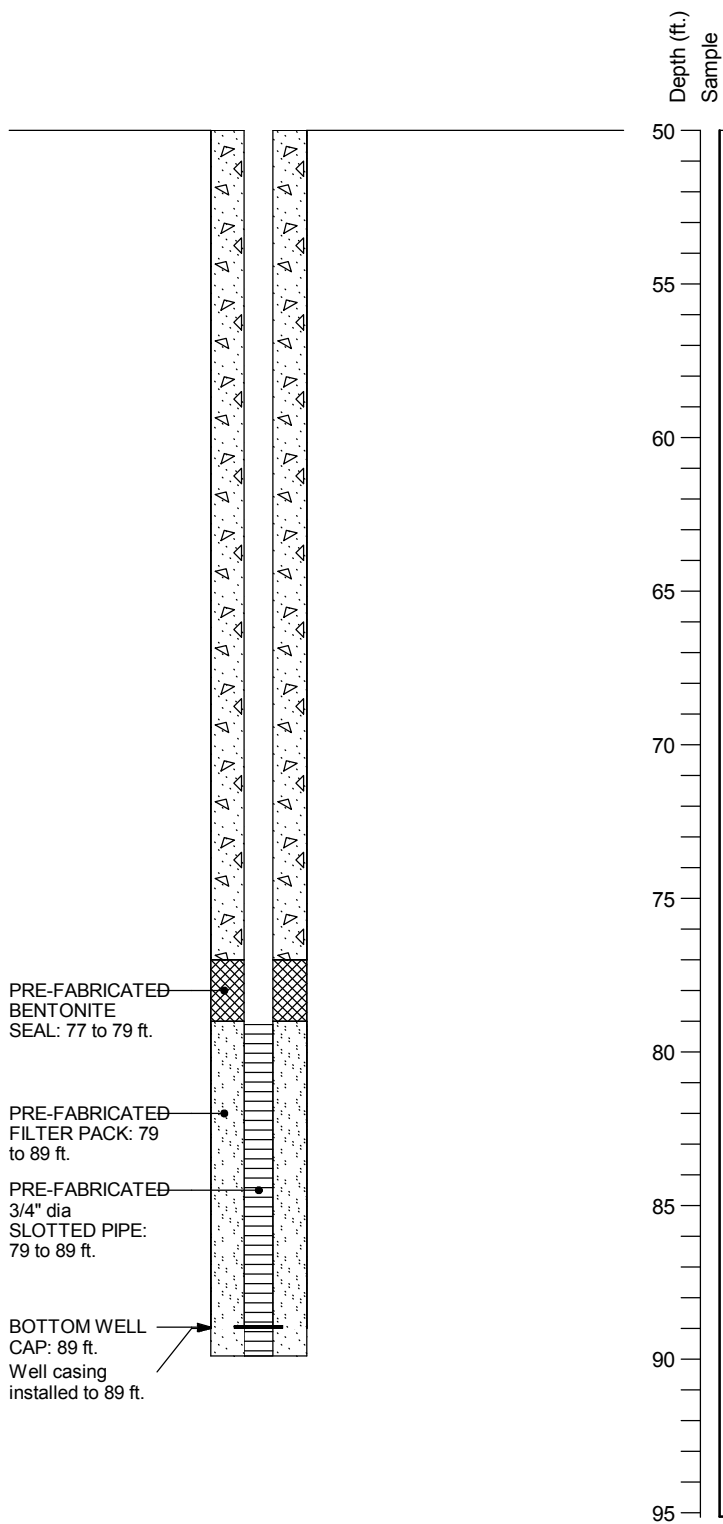

BORING WELL2 CASMALIARIFS.GPJ GEOL.GDT 12/13/10

Well Construction Details and Log of Boring RIPZ-12

Final Remedial Investigation Report
 Casmalia Resources Superfund Site
 Casmalia, California

PLATE

E9-23

DRAWN	JOB NUMBER	CHECKED	CHK'D DATE	APPROVED	APPR'D DATE
CN	4088097619	WJF	1/11	WBC	1/11